


PLANTA BAIXA
ESC.: 1/25

COMPORTAS				
TIPO	A	B	UNID.	QUANT
Q1	1.18	0.60	Pc	Q5

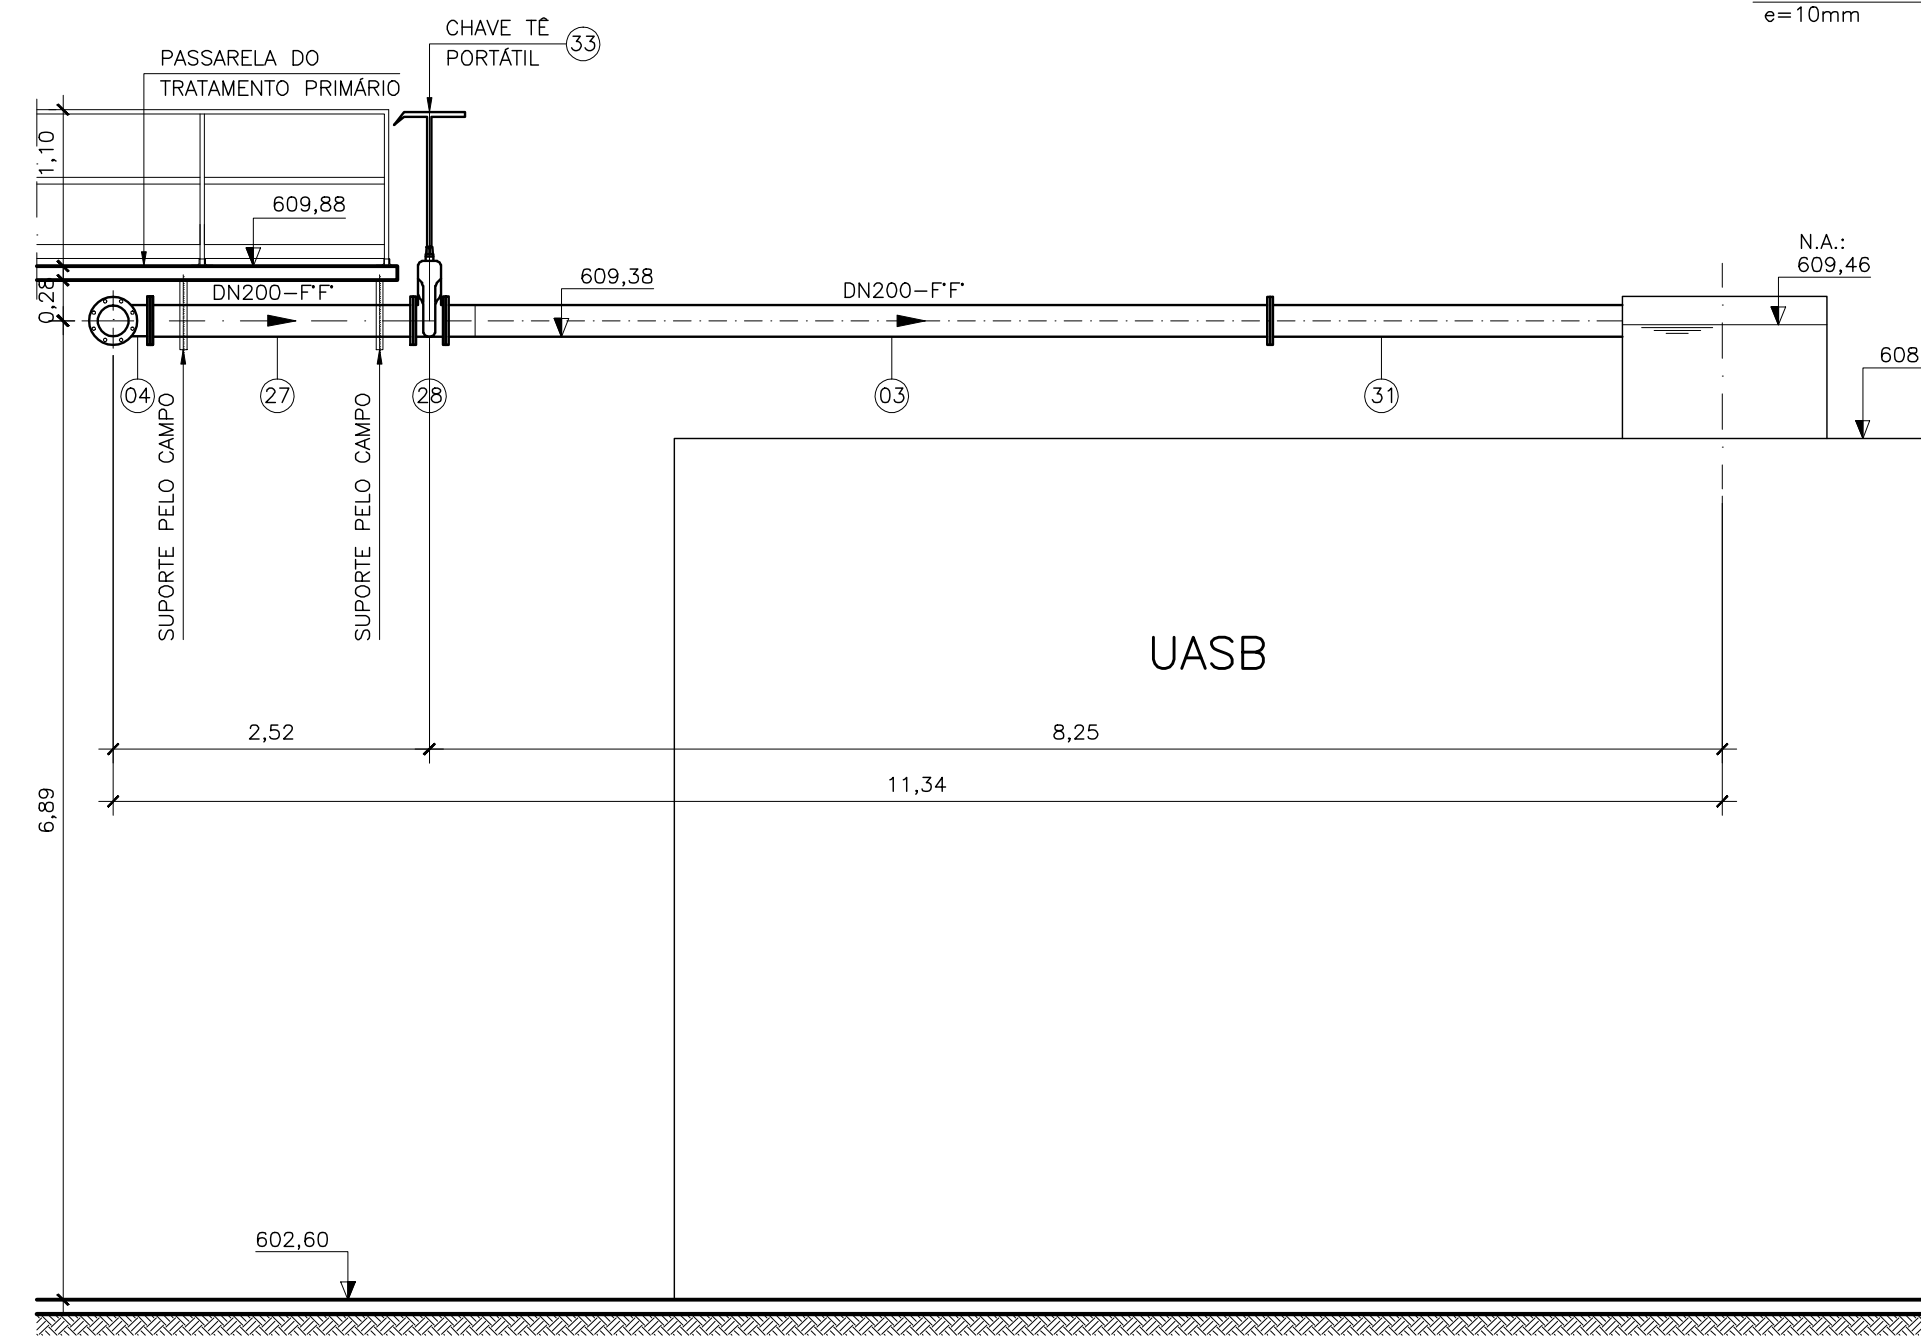

CORTE D-D
ESC.: 1/50

DETALHE DAS COMPORTAS
SEM ESCALA

[illegible]