
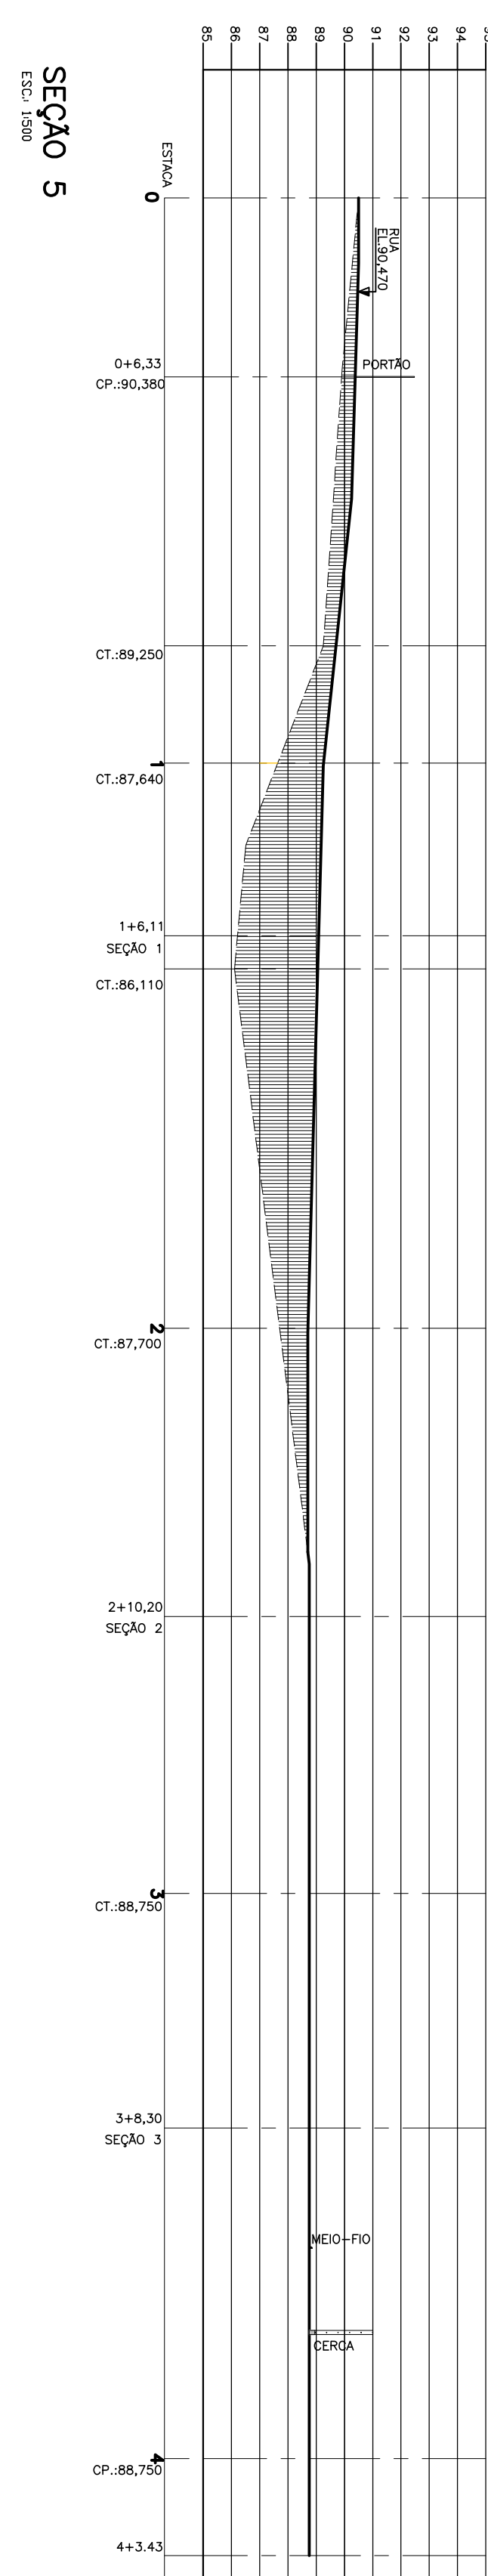
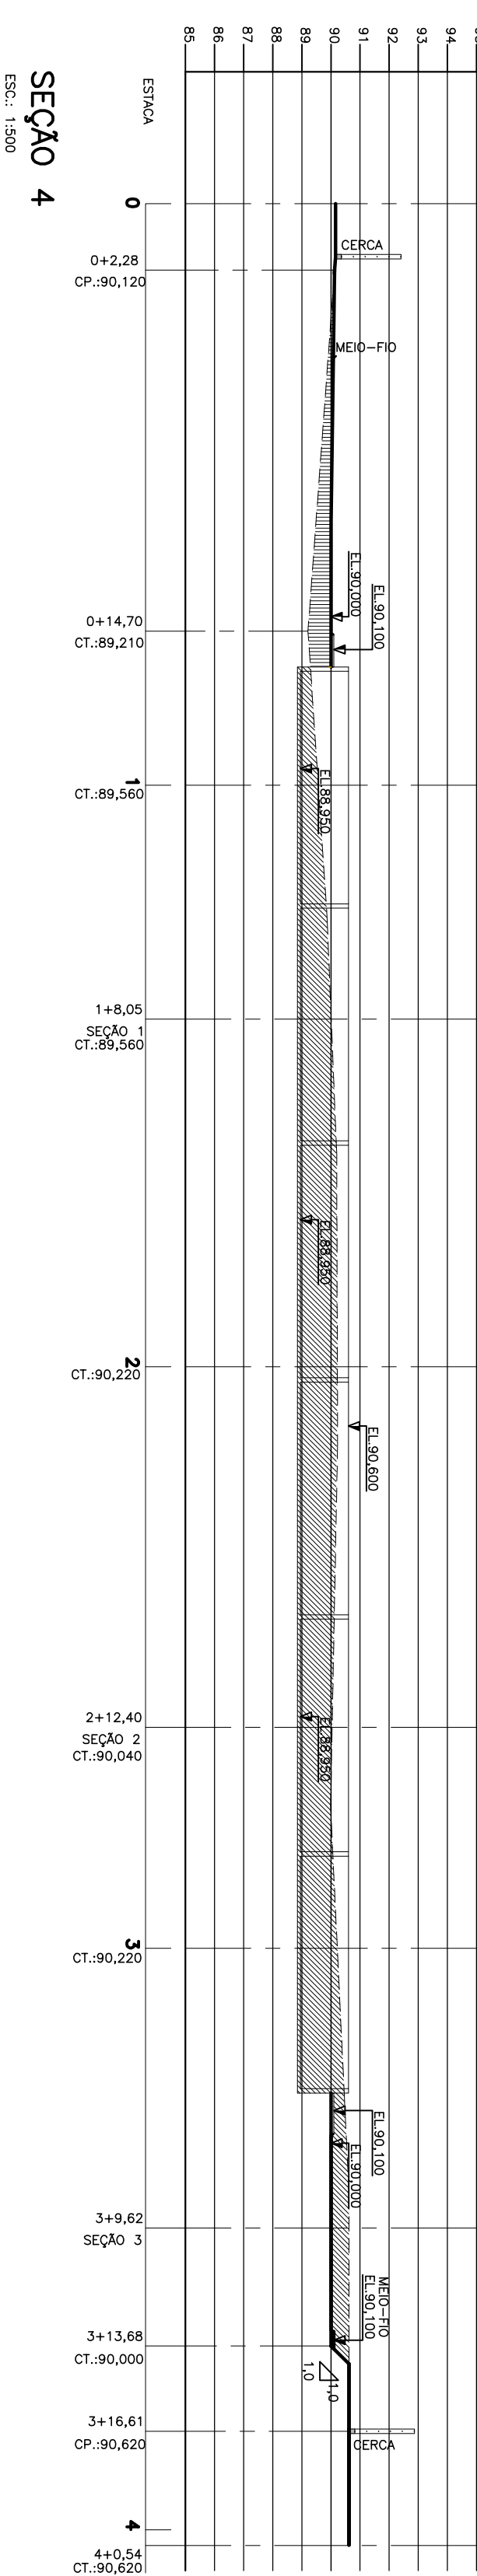
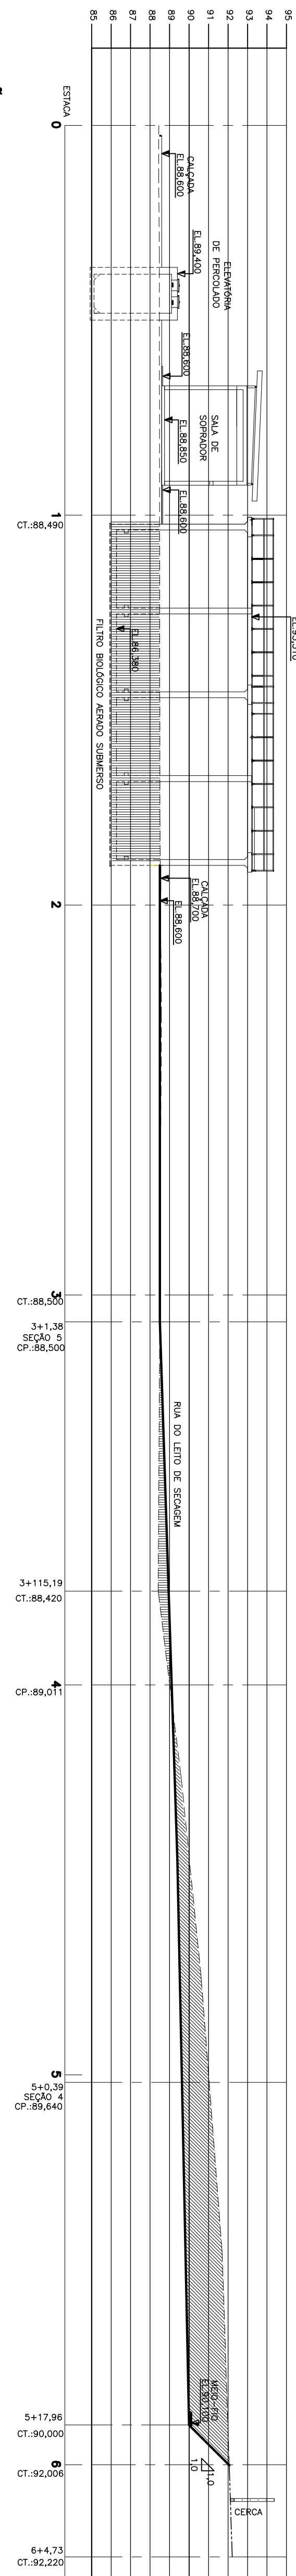
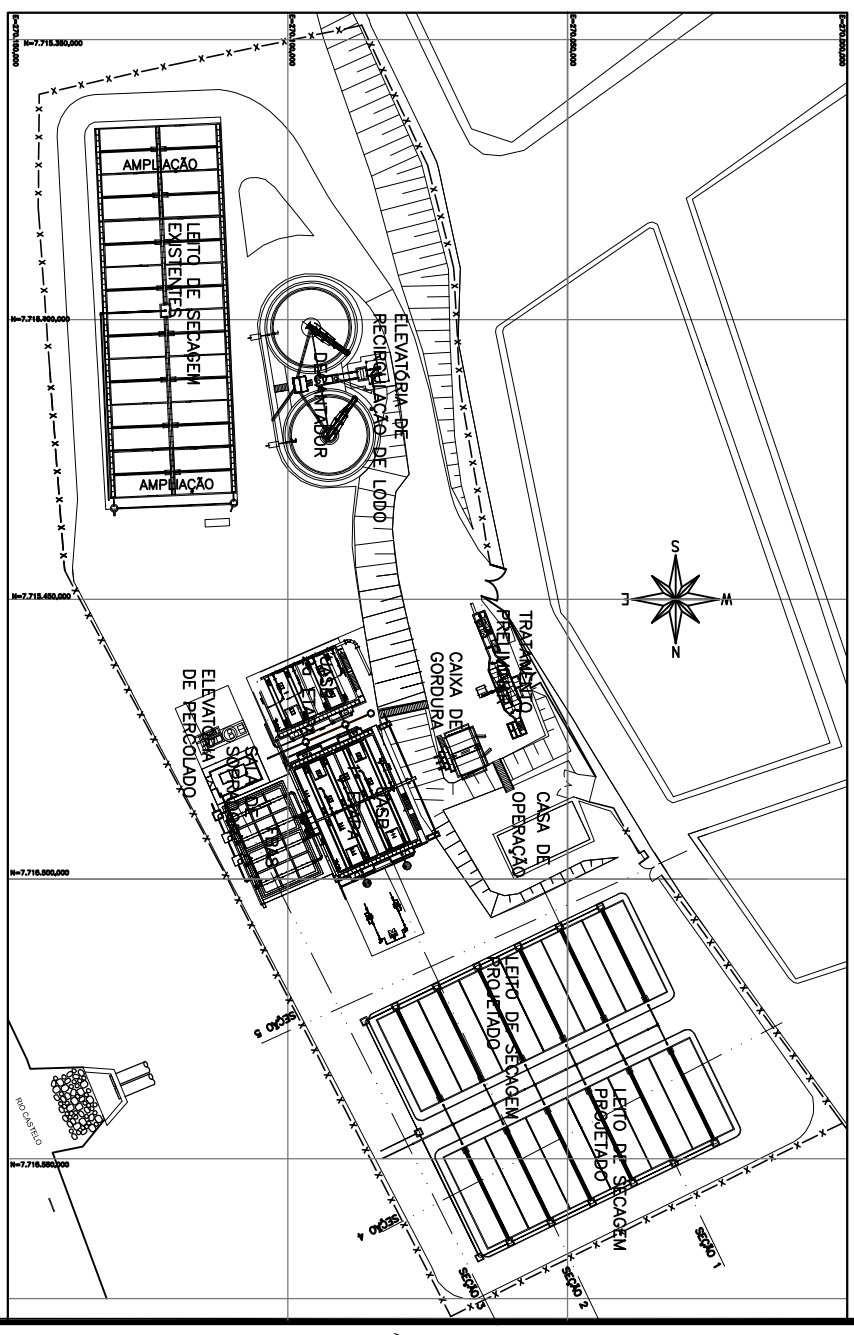
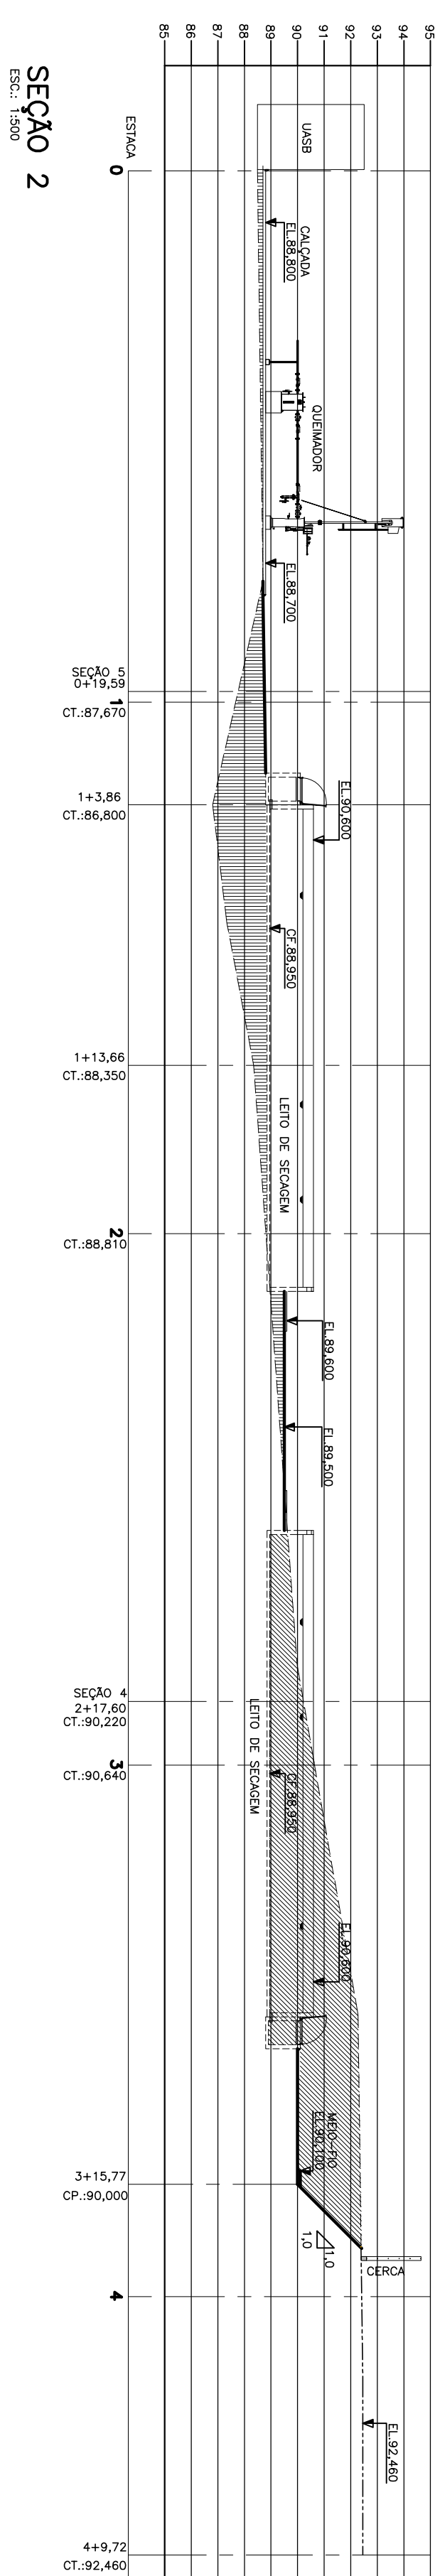


ESP	1	07	0,1
COR	2	07	0,2
	3	07	0,3
	4	07	0,4
	5	07	0,5
	6	07	0,6
	7	07	0,7
	8	07	0,8
	9	07	0,9
	10	07	1,0
	11	07	1,1
	12	07	1,2
	13	07	1,3
	14	07	1,4
	15	07	1,5
	16	07	1,6
	17	07	1,7
	18	07	1,8
	19	07	1,9
	20	07	2,0

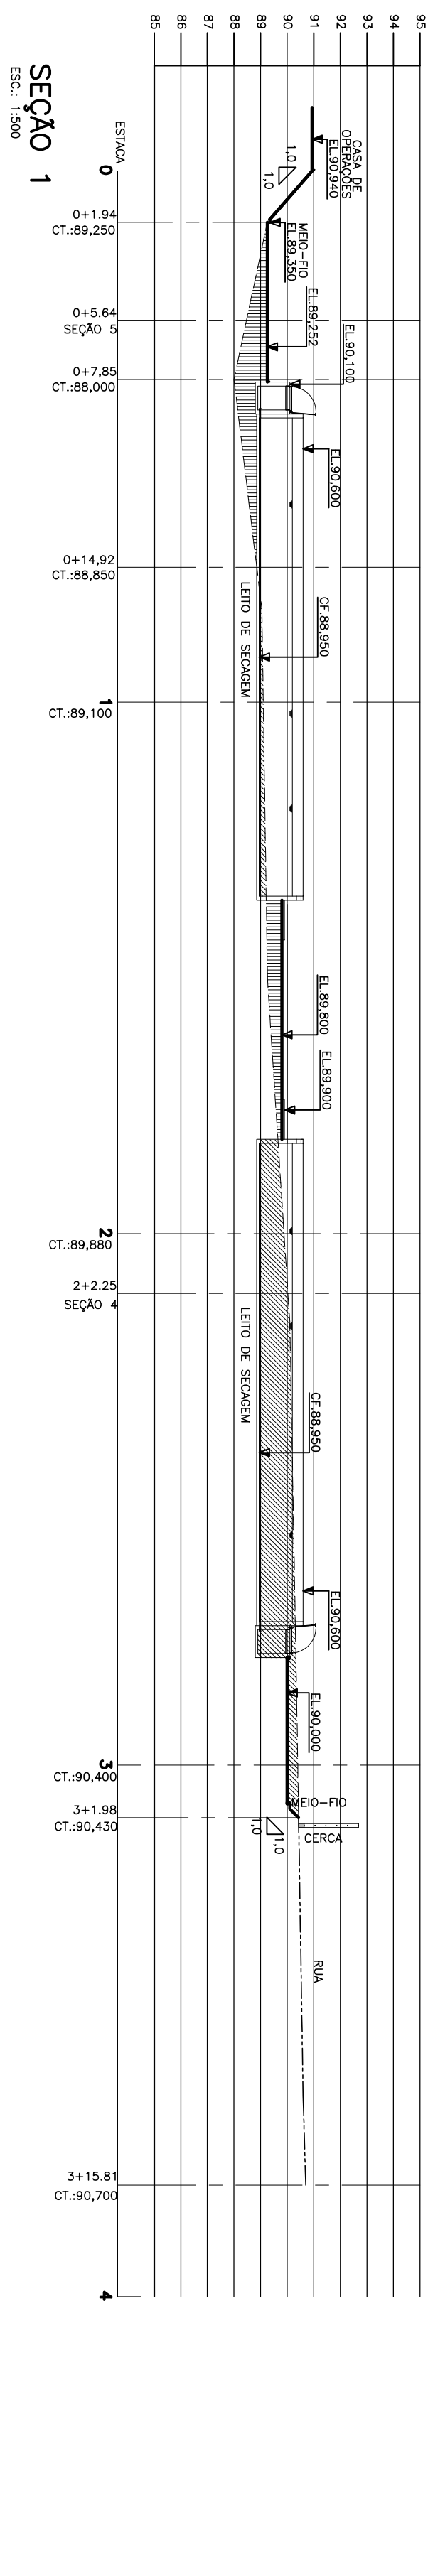

CANCELA E SUBSTITUI
O DESENHO NÚMERO:

CENTRO DE DOCUMENTAÇÃO

EMITENTE:

EMISSÃO CESAN

DATAS

MUNICÍPIO: CASTELO

DISTRITO: SEDE

BAIRRO:

REV:

01

02

